


*NOTE

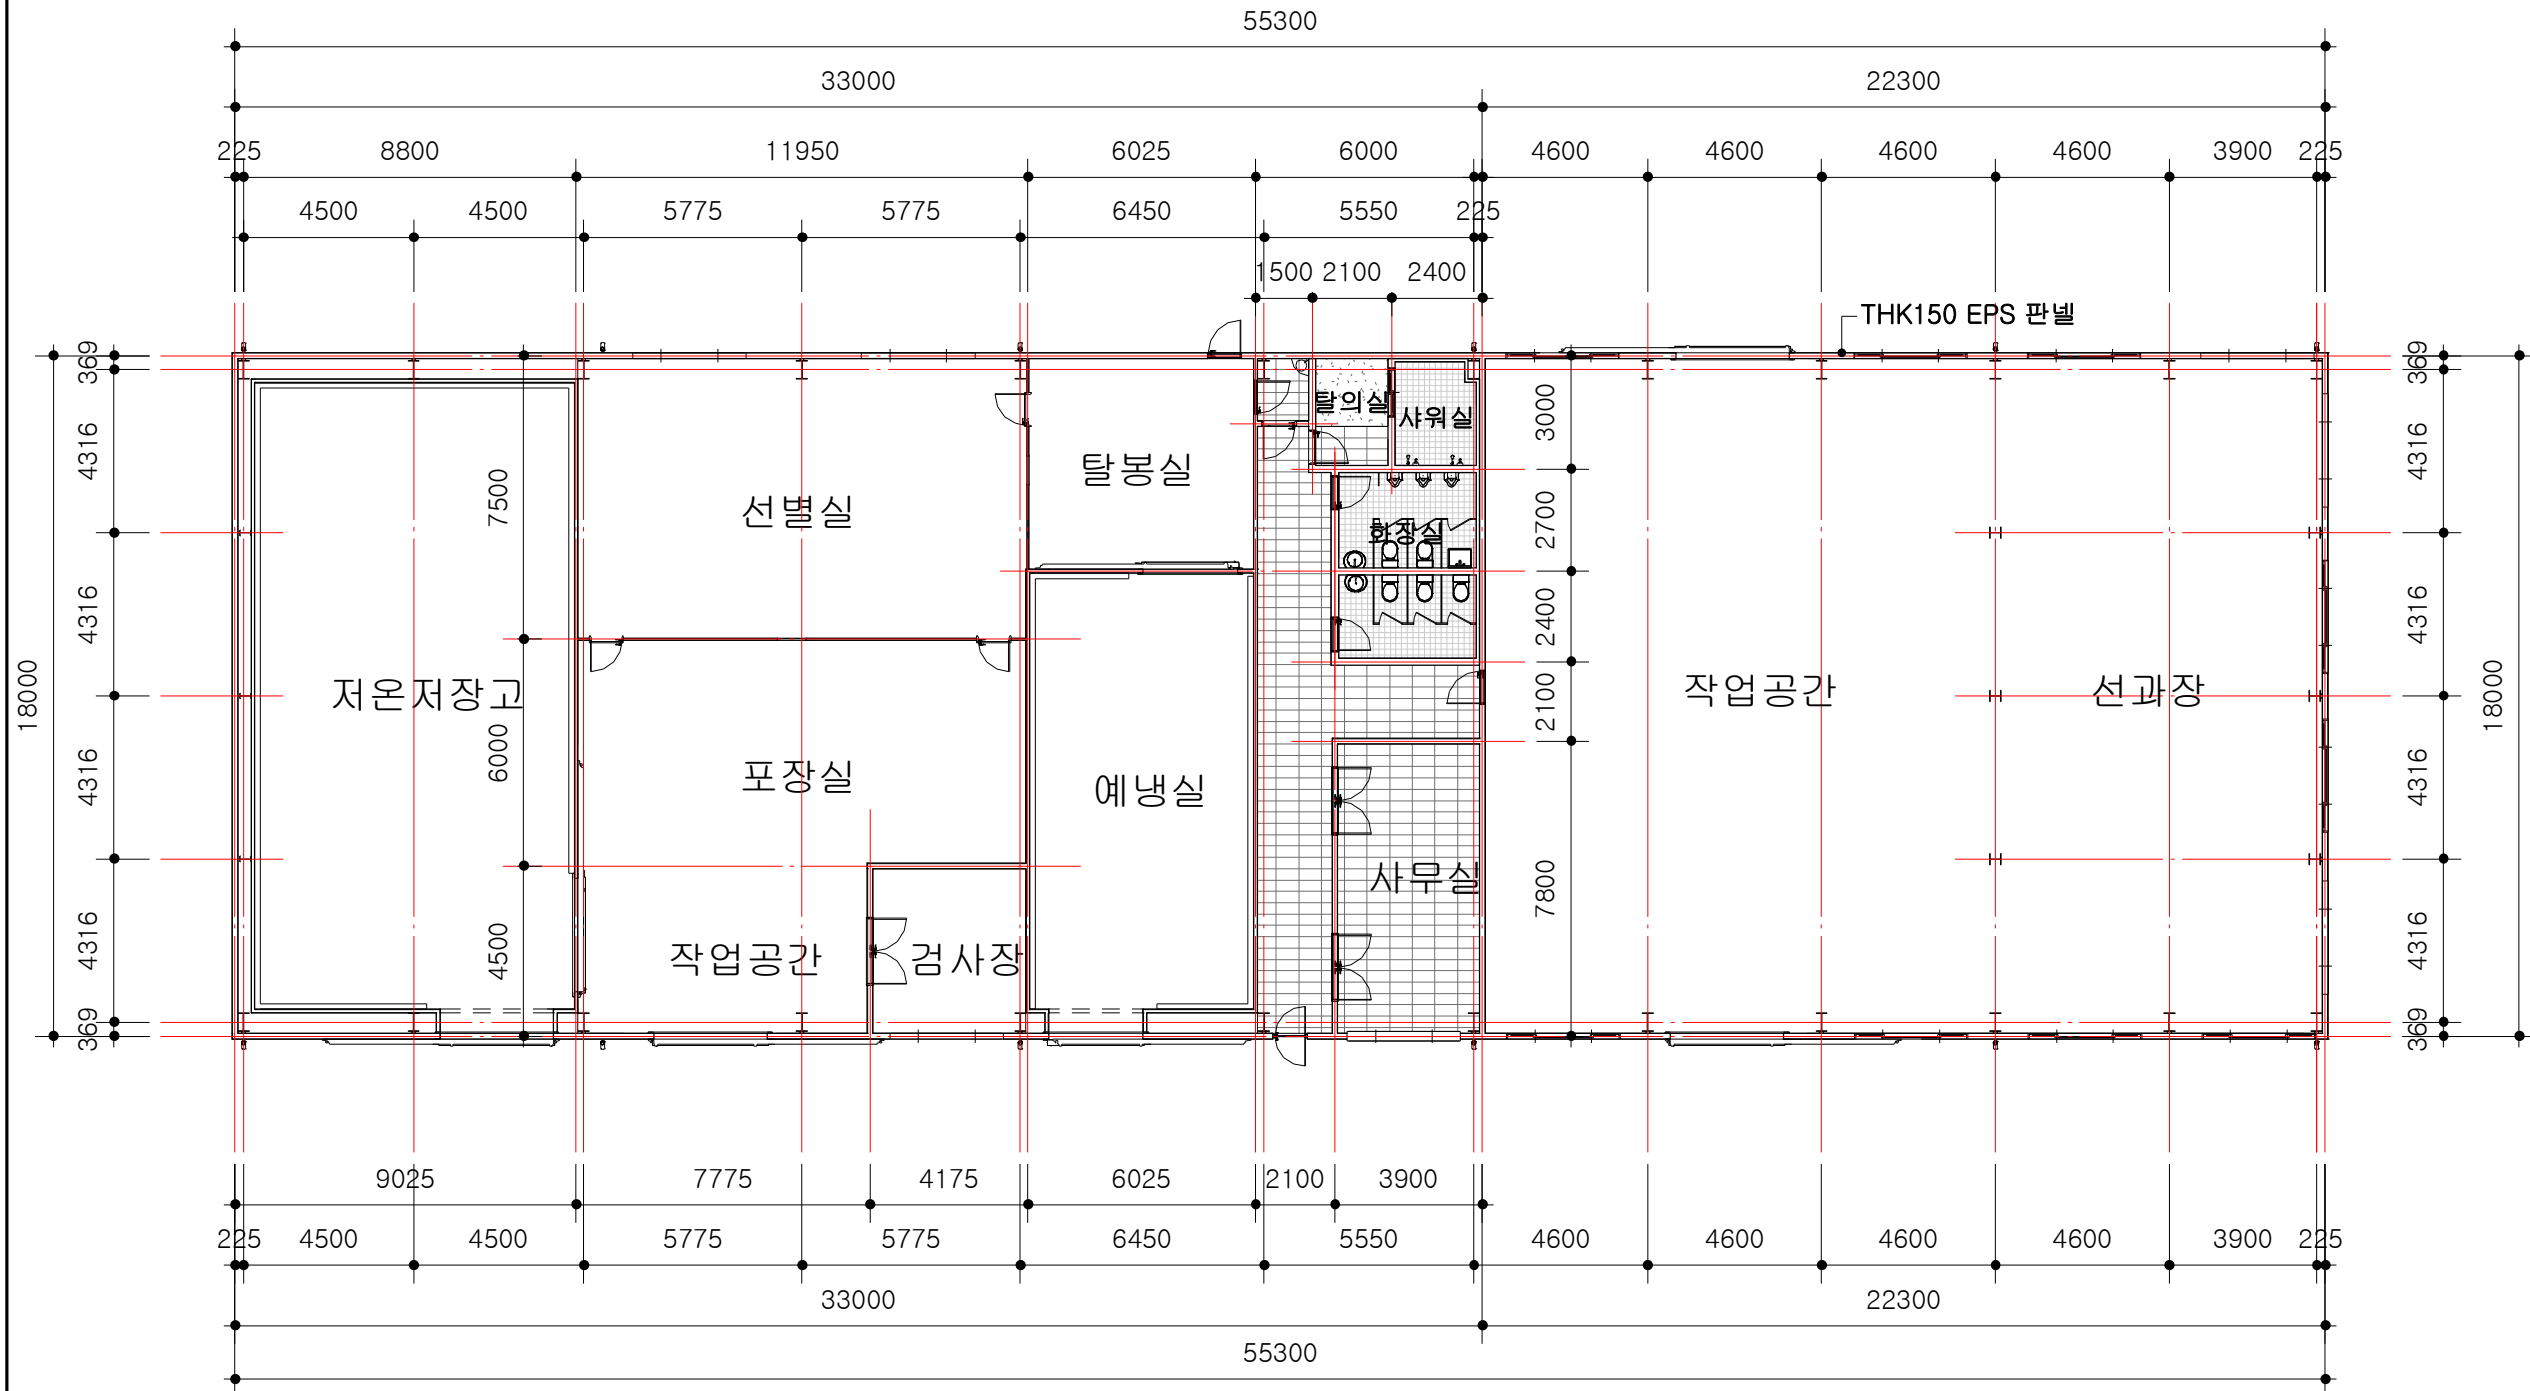

1

1층 평면도

축척 1 : 200



충남 천안시동남구 신방동 1231번지 301호
TEL.(041)572-2851
FAX.(041)572-2853
E-Mail : damool06@empal.com

도면명	1층 평면도		
축척	1 : 200	설계자	06/22/13
JOB NO.		설계	Designer
DWG. NO.	A301	검토	Approver
SHEET NO.		승인	